


PLAN

GATES - 12' LONG
 EXCEPT "A"



PLAN AT HINGE

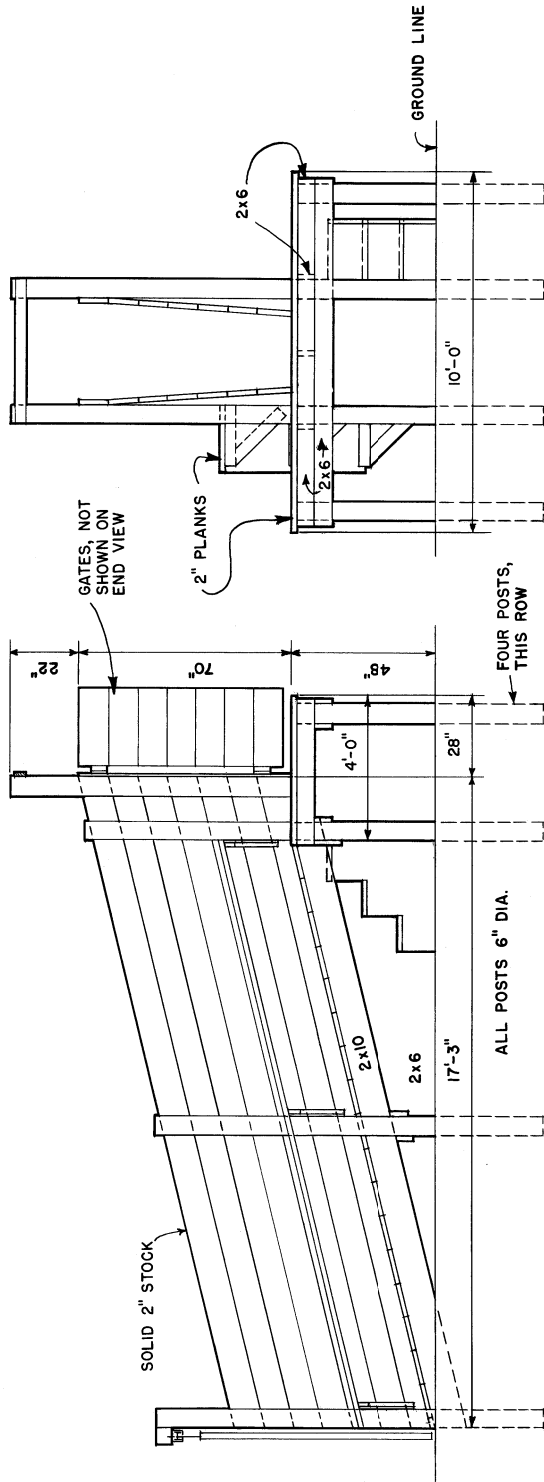


SIDE VIEW

LOADING CHUTE


END VIEW

INSTALL CLEATS ON MAN AND ANIMAL RAMPS

AVOID PROJECTING BOLTS. USE TREATED POSTS.

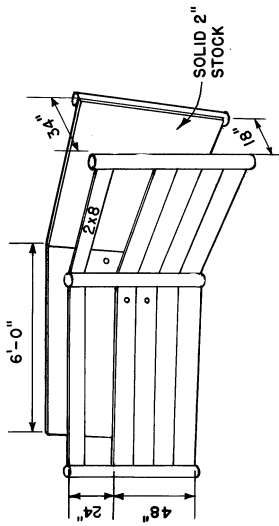

CHUTE SECTION

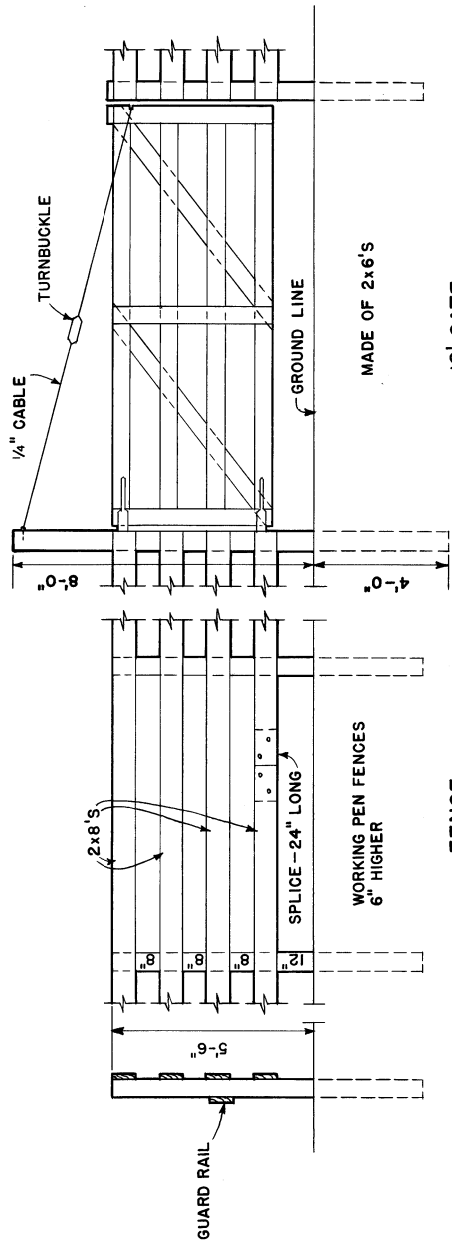

FENCE

12' GATE

COOPERATIVE EXTENSION WORK IN
 AGRICULTURE AND HOME ECONOMICS
STATE OF TENNESSEE
UNIVERSITY OF TENNESSEE
 AND
 UNITED STATES DEPARTMENT OF AGRICULTURE COOPERATING

CORRAL WITH CURVED CHUTE

ARIZ. 8, USDA 588 EX. 6049 SHEET 2 OF 2