




END WALL HEAD DETAIL

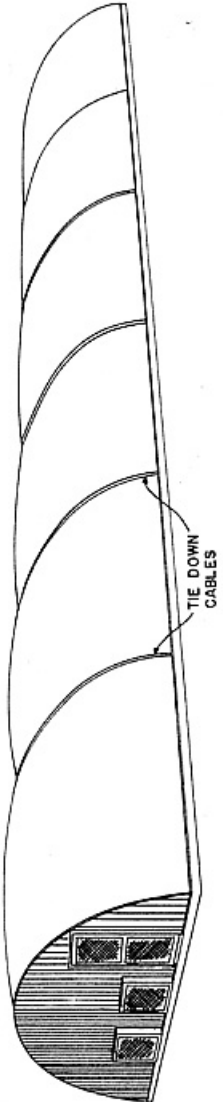

PERSPECTIVE
NO SCALE

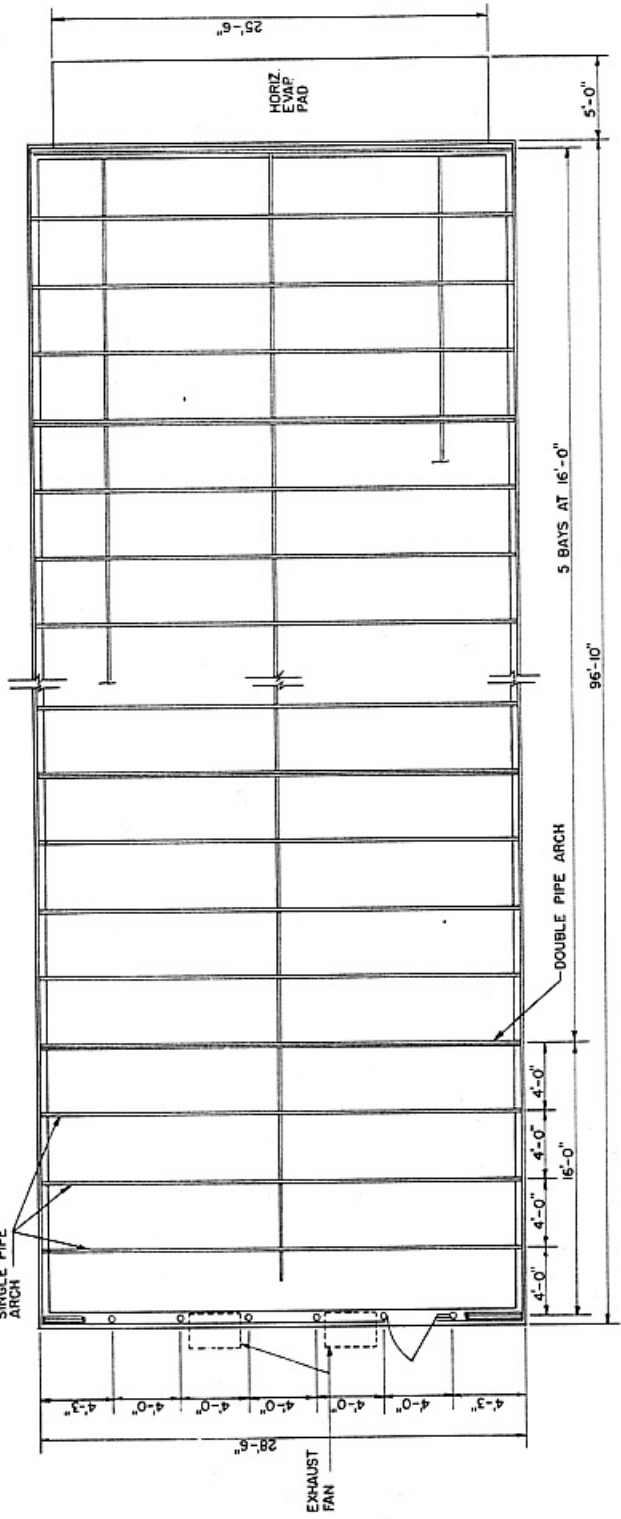

FLOOR PLAN

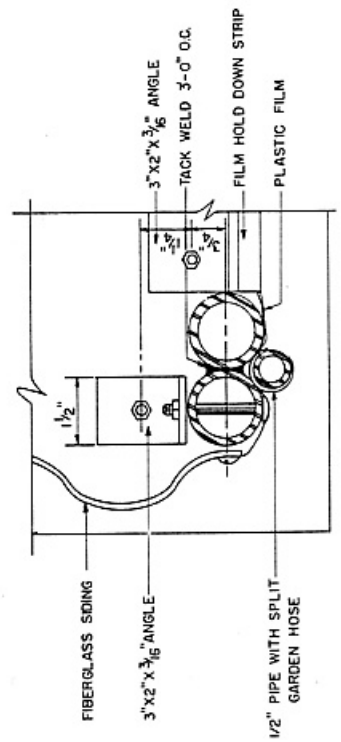

FOUNDATION CORNER DETAIL

NOTE:
CONSULT LOCAL HEALTH AND BUILDING
CODE AUTHORITIES BEFORE STARTING
CONSTRUCTION.

COOPERATIVE EXTENSION WORK IN
AGRICULTURE AND HOME ECONOMICS
STATE OF TENNESSEE
UNIVERSITY OF TENNESSEE
AGRICULTURAL ENGINEERING DEPARTMENT
UNITED STATES DEPARTMENT OF AGRICULTURE COOPERATING

GREENHOUSE
PIPE FRAME

TEX. '75 6222 SHEET 1 OF 3

