


FUTURE EXPANSION

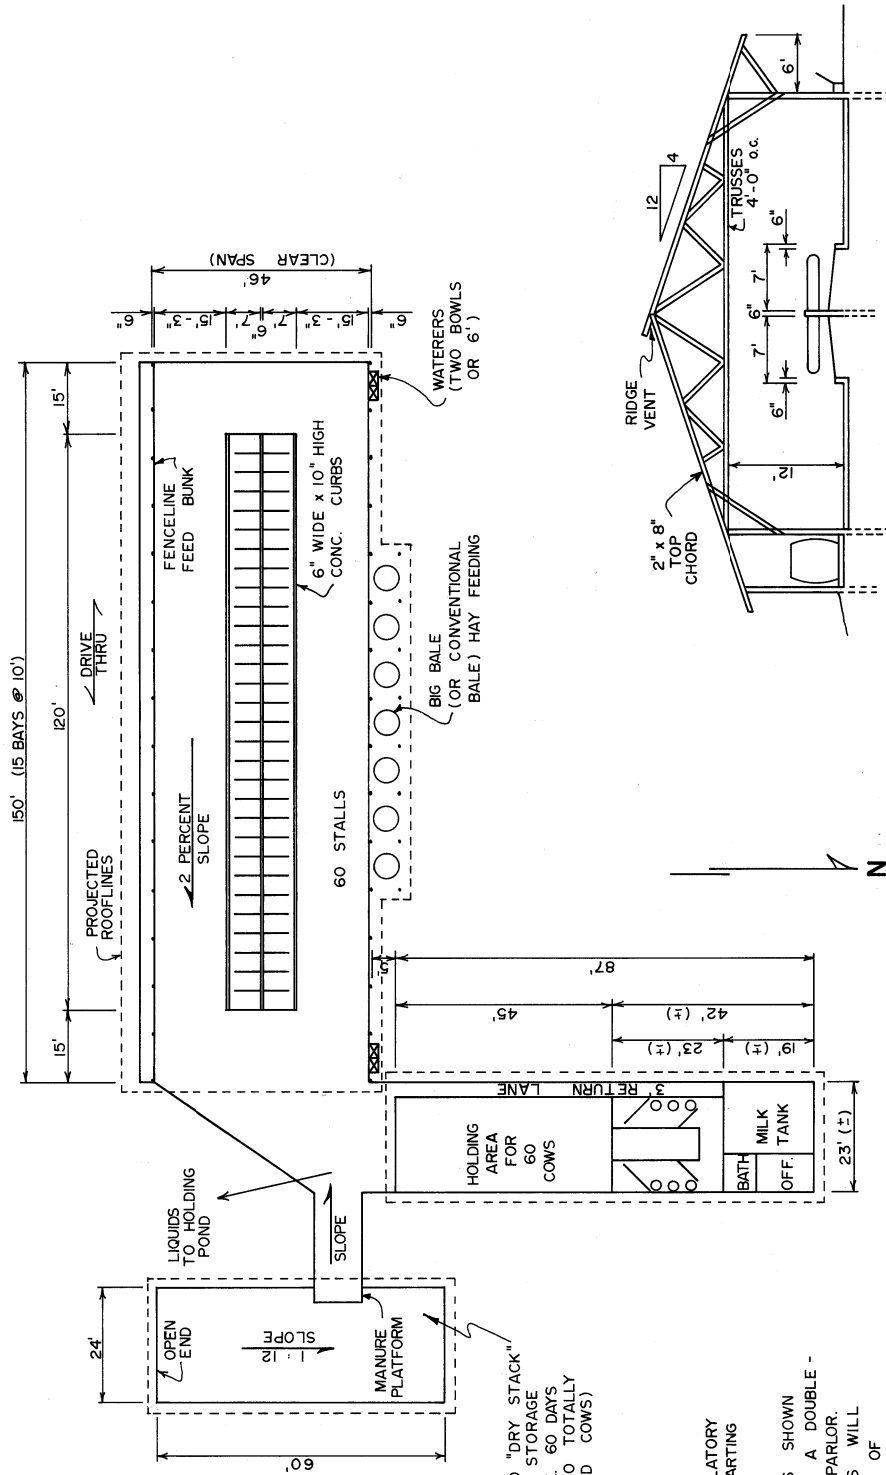

CROSS SECTION

PLAN

NOTES

SECURE PROPER REGULATORY APPROVAL BEFORE STARTING CONSTRUCTION.

THE PARLOR DIMENSIONS SHOWN ARE APPROXIMATE FOR A DOUBLE-THREE HERRINGBONE PARLOR. THE EXACT DIMENSIONS WILL DEPEND ON THE BRAND OF MILK EQUIPMENT AND STALLS WHICH ARE SELECTED.

COOPERATIVE EXTENSION WORK IN AGRICULTURE AND HOME ECONOMICS
STATE OF TENNESSEE
UNIVERSITY OF TENNESSEE
AGRICULTURAL ENGINEERING DEPARTMENT
UNITED STATES DEPARTMENT OF AGRICULTURE COOPERATING

60 COW DAIRY FACILITY (HAY & FENCELINE FEEDING)

TENN. 26-JUN-89 SHEET 1 OF 1
GFG / DKC PLAN NO. T-413-4