



**PLAN**  
SCALE: 1/16"=1'-0"

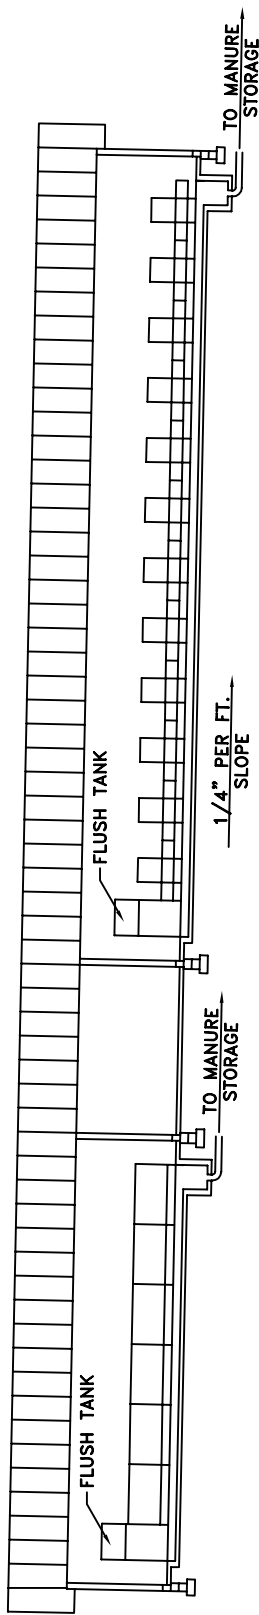

**SIDE SECTION**  
SCALE: 1/16"=1'-0"

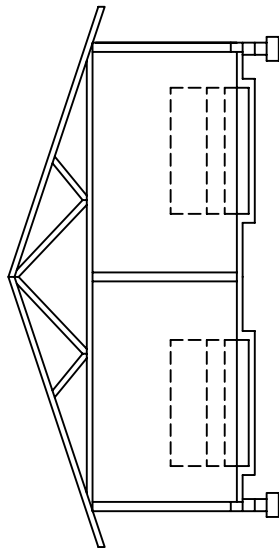

**CROSS SECTION**  
SCALE: 3/32"=1'-0"

(PRELIMINARY PLAN)

COOPERATIVE EXTENSION WORK IN  
AGRICULTURE AND HOME ECONOMICS  
STATE OF TENNESSEE  
THE UNIVERSITY OF TENNESSEE  
DEPARTMENT OF AGRICULTURE  
UNIVERSITY ENGINEERING AND AGRICULTURE COOPERATING

**MULTIPLE ROOM FARROWING  
HOUSE AND CAGE NURSERY**

TENN GFG 12-OCT-1983 SHEET 1 OF 1  
PLAN NO. T4150